






UAT ALBESTI, JUD. MURES  
 BOIU INTRAVILAN, F.N, Jud. Mures  
 NR. CAD: 55457; NR. CF:55457 SUPRAFATA IMOBIL 7238 mp  
 Beneficiari: BISERICA ORTODOXA ROMANA BOIU

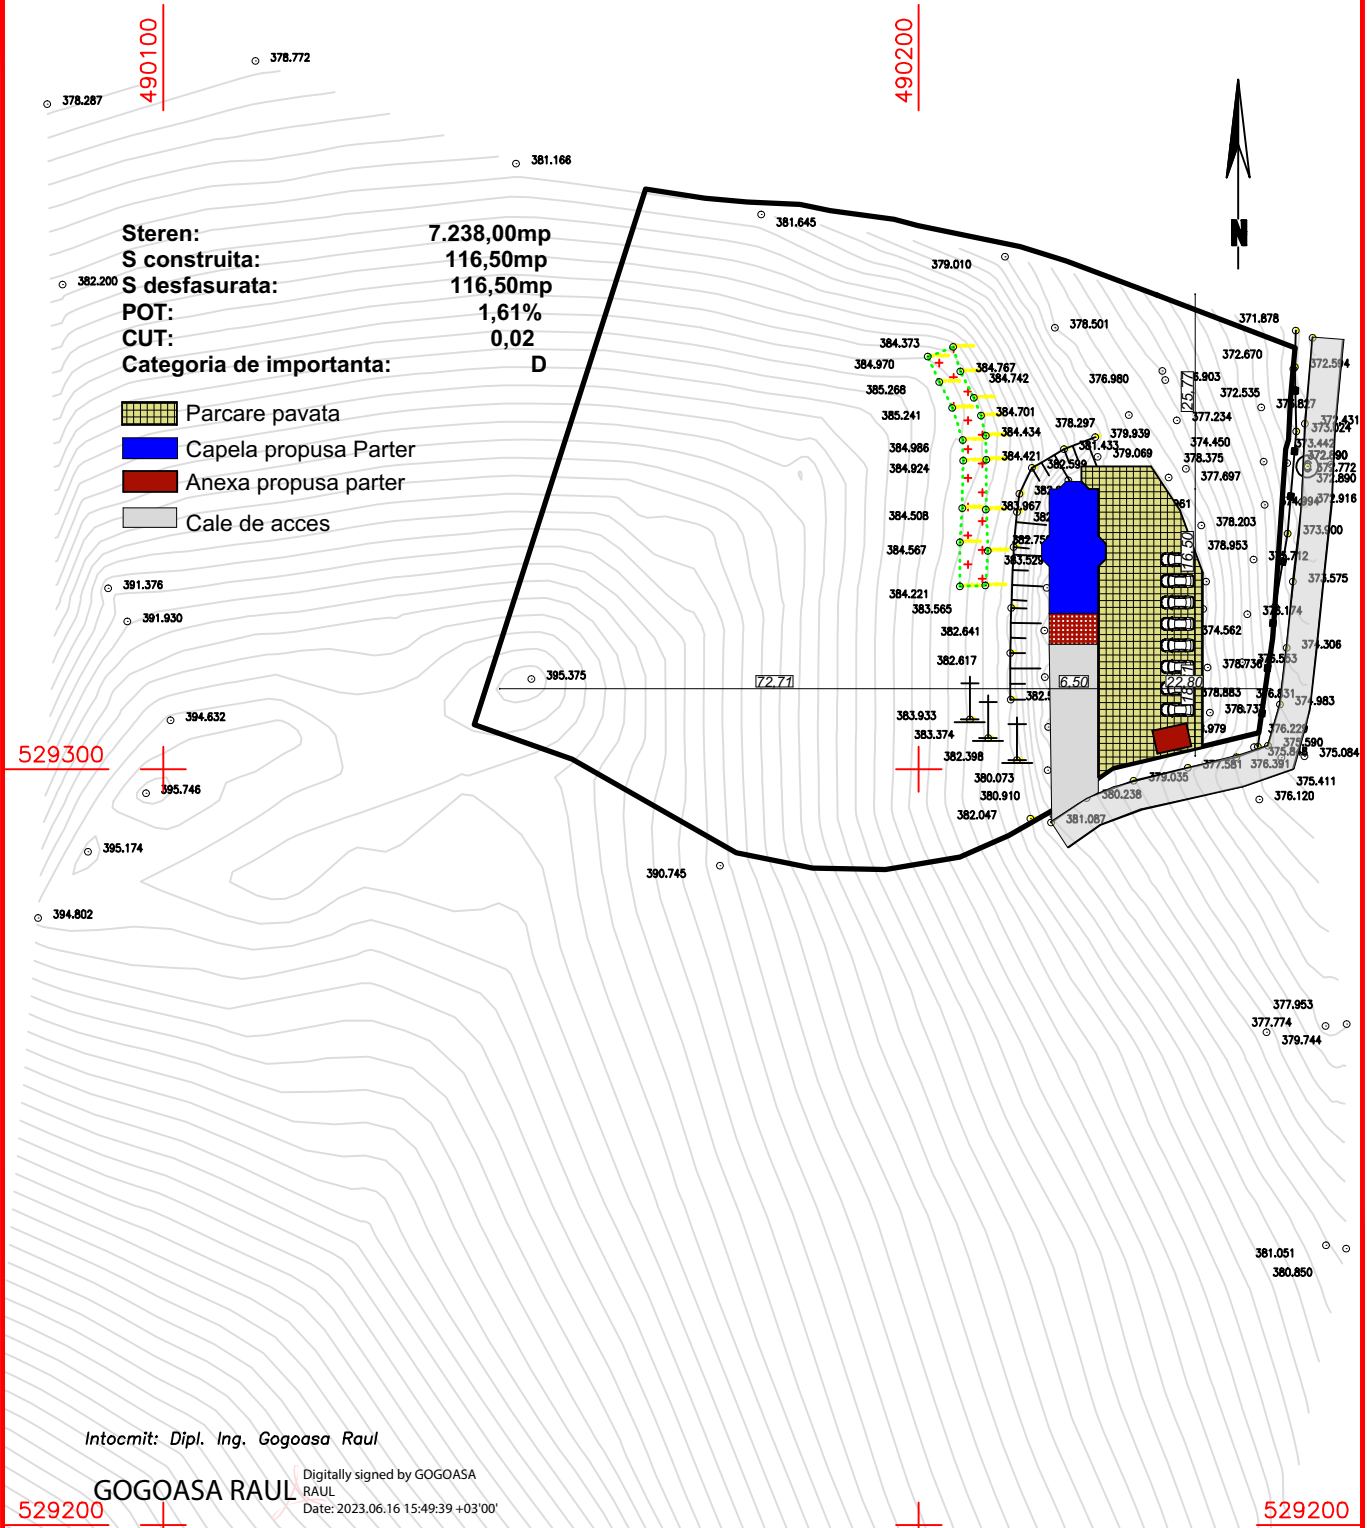

Steren: 7.238,00mp  
 S construita: 116,50mp  
 S desfasurata: 116,50mp  
 POT: 1,61%  
 CUT: 0,02  
 Categoria de importanta: D

-  Parcare pavata
-  Capela propusa Parter
-  Anexa propusa parter
-  Cale de acces

Intocmit: Dipl. Ing. Gogoasa Raul

**GOGOASA RAUL**

Digitally signed by GOGOASA RAUL  
 Date: 2023.06.16 15:49:39 +03'00'



**RED STUDIO 74**

STR.GARII,60  
 ALBESTI  
 JUD.MURES  
 J26/1716/2008  
 RO24528950  
 0724251572  
 vlaicu74@yahoo.com

Proiectat:  
**Arh.Alex Vlaicu**  
 Desenat:  
**Arh. Alex Vlaicu**  
 Verificat:

Data  
**16.06.2023**  
 Data  
**16.06.2023**  
 Data

Denumire Plansa:

**PLAN DE SITUATIE**

Faza de Proiectare:

**D.T.A.C.**

Denumire Proiect:

**CONSTRUIRE CAPELA FUNERARA  
 SI ANEXA CU GRUP SANITAR PE  
 SEXE,AMENAJARE PARCARE**

Amplasament:

**COM.ALBESTI,SAT BOIU,F.NR.  
 JUDET MURES**

Scara:

**1:1000**

nr.proiect

**61/2023**

Nr.Plansa

**A-02**