

+8.47

+8.47

+4.17

+3.57

+3.57

+2.60

+2.10

+2.10

+2.10

+2.10

+0.00


-0.50

+0.90

+0.90

+0.00

-0.50

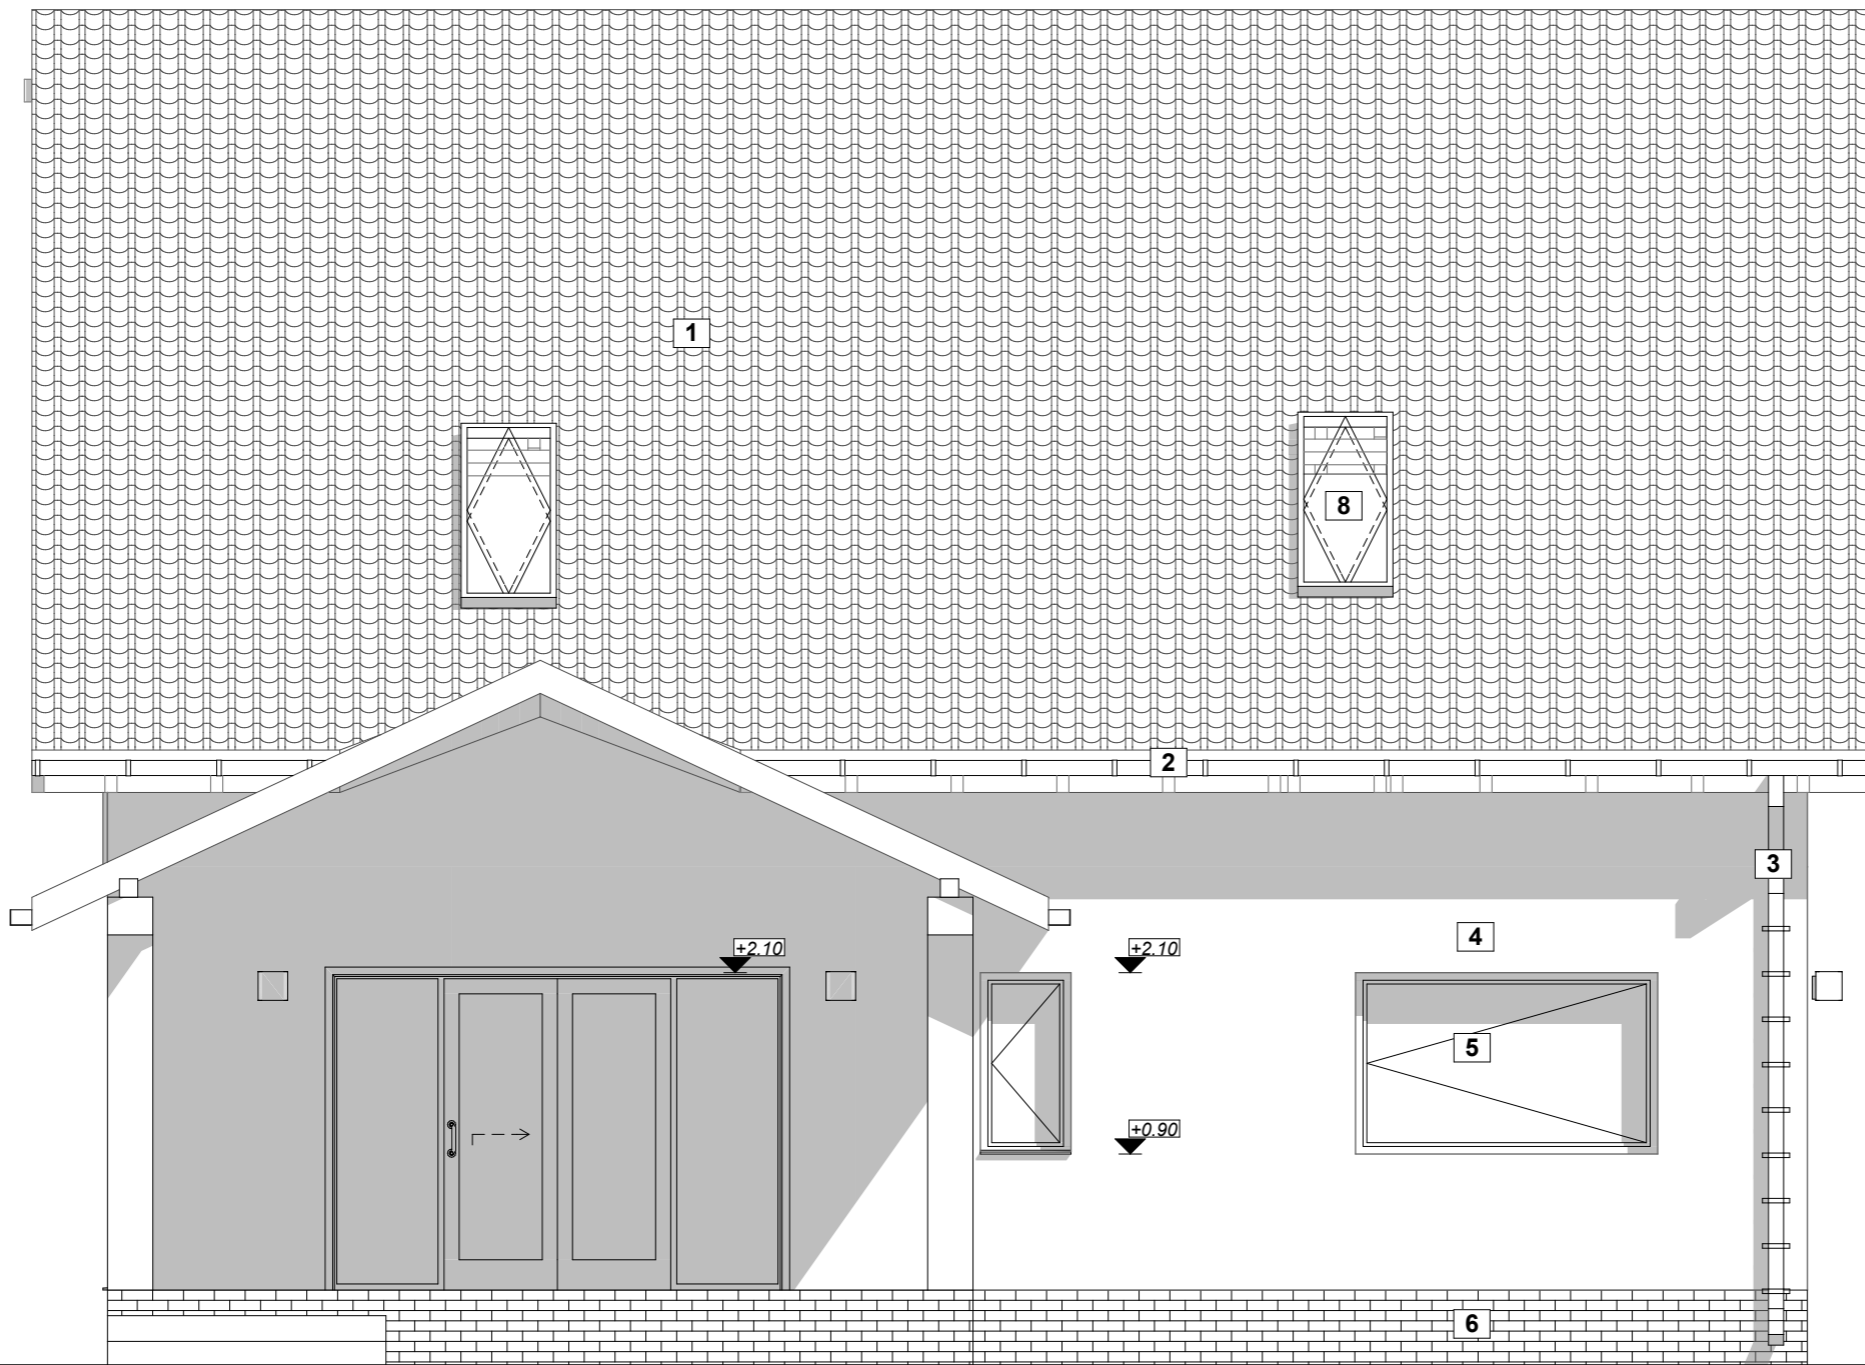

- 1. Invelitoare tigla beton antracit
- 2. Jgheab scurgere ape pluviale
- 3. Burlan scurgere ape pluviale
- 4. Tencuiala decorativa alba
- 5. tamplarie PVC antracit/geam tripan
- 6. Placaj ceramic antracit
- 7. Placaj lemn tratat
- 8. Luminator tip Velux



RED STUDIO 74 vlaicu74@yahoo.com

STR. GARII, 60
ALBESTI
JUD. MURES
J26/1716/2008
RO24528950
0724251572

Proiectat:
Arh. Alex Vlaicu
Desenat:
Arh. Alex Vlaicu
Verificat:

Data
05.04.2024
Data
05.04.2024
Data

Denumire Plansa:
FATADA EST

Faza de Proiectare:
D.T.A.C.

Scara:
1:50

nr. proiect
30/2024
Nr. Plansa
A-08

Denumire Proiect:
**CONSTRUIRE CASA DE LOCUIT
P+M**

Beneficiar:

Amplasament:
**ALBESTI, STR. LIVEZII, NR.....
JUDET MURES**