

+8.47

+8.47

+7.28

+4.80

+3.57

+0.00

-0.17

-0.34

-0.50

+4.17

+3.57

+2.60


+0.00

-0.17

-0.34

-0.50

1. Invelitoare tigla beton antracit
2. Jgheab scurgere ape pluviale
3. Burlan scurgere ape pluviale
4. Tencuiala decorativa alba
5. tamplarie PVC antracit/geam tripan
6. Placaj ceramic antracit
7. Placaj lemn tratat
8. Balustrada sticla securizata

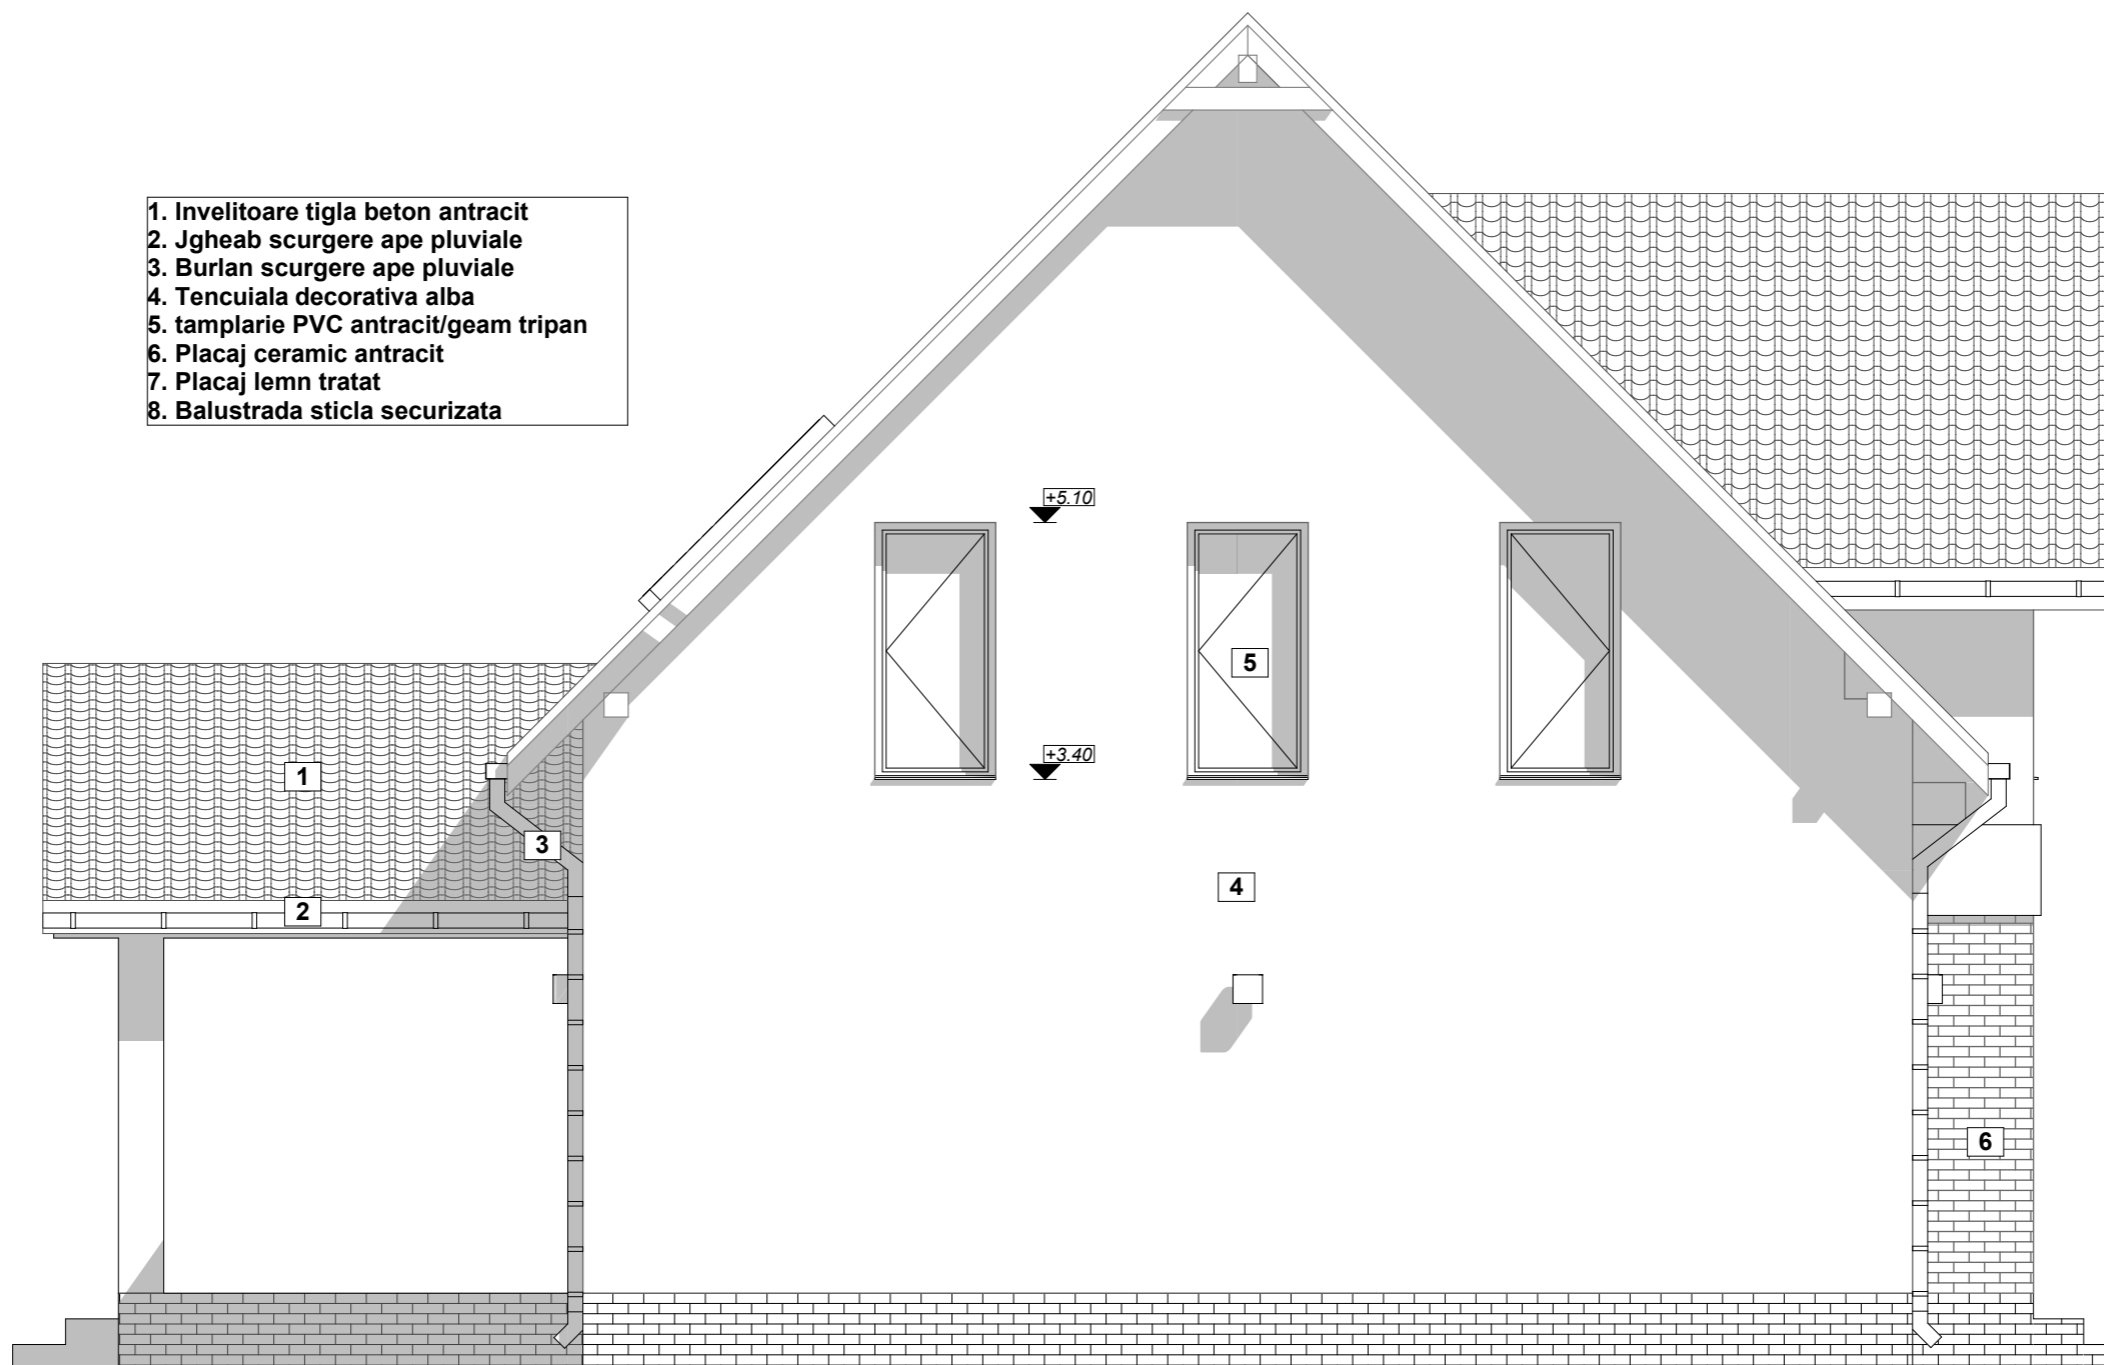

**RED STUDIO 74** vlaicu74@yahoo.com

STR.GARII,60  
ALBESTI  
JUD.MURES  
J26/1716/2008  
RO24528950  
0724251572

Proiectat:  
**Arh.Alex Vlaicu**  
Desenat:  
**Arh. Alex Vlaicu**  
Verificat:

Data  
**05.04.2024**  
Data  
**05.04.2024**  
Data

Denumire Plansa:  
**FATADA NORD**

Faza de Proiectare:  
**D.T.A.C.**

Denumire Proiect:  
**CONSTRUIRE CASA DE LOCUIT  
P+M**

Beneficiar:  
  
Amplasament:  
**ALBESTI,STR.LIVEZII,NR.....  
JUDET MURES**

Scara:  
**1:50**

nr.proiect  
**30/2024**  
Nr.Plansa  
**A-09**