


# PLAN DE SITUATIE

Sistem de proiectie: STEREO 70

Sistem de referinta cote: Marea Neagra 1975

Scara: 1:500

Judetul:	Mures	Numele si prenumele proprietarilor	Boros Robert
UAT	Albesti	Adresa:	Com. Albest sat Boiu nr. 29
Cod SIRUTA		Jud. Mures	
Adresa imobilului:			
Intravilan loc. Boiu			
jud. Mures			
CF	50143	nr. cad	50143

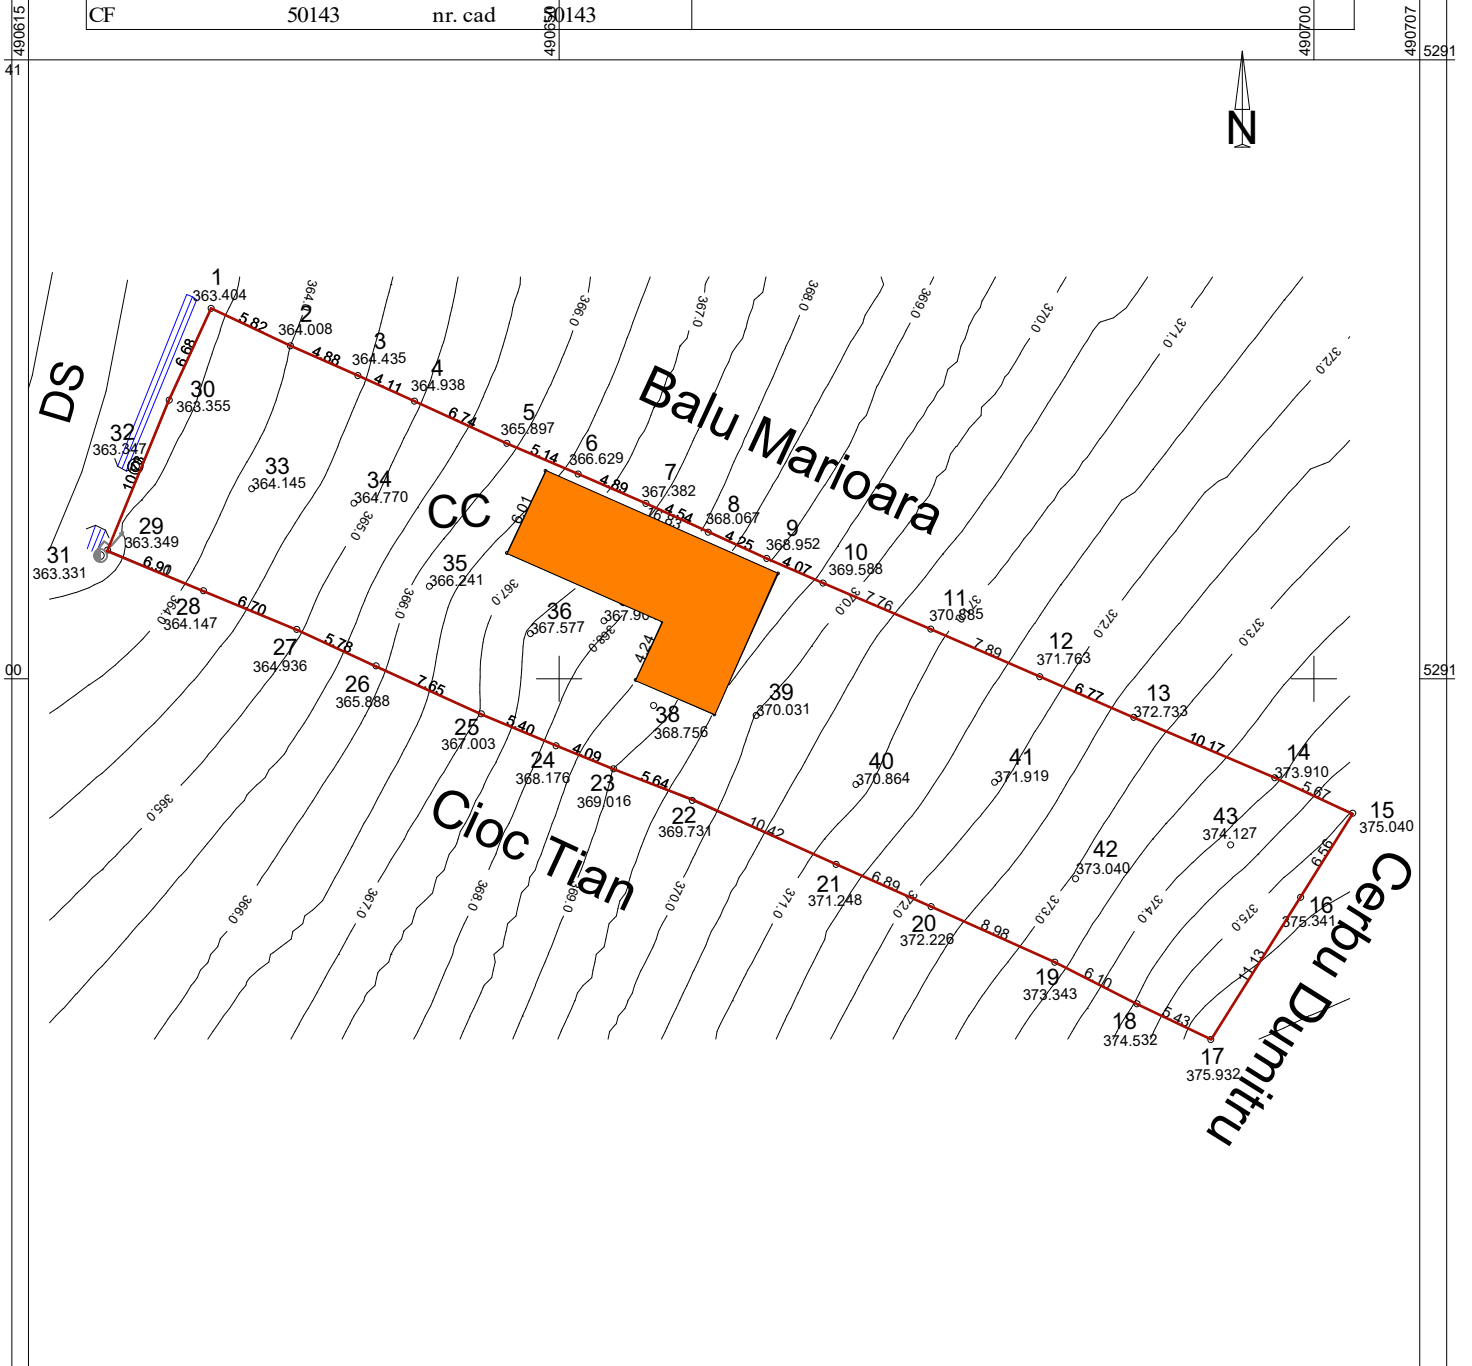

RED STUDIO 74

STR.GARII,60  
ALBESTI  
JUD.MURES  
J26/1716/2008  
RO24528950  
0724251572

vlaicu74@yahoo.com

Proiectat:  
**Arh.Alex Vlaicu**  
Desenat:  
**Arh.Alex Vlaicu**  
Verificat:

Data  
**12.08.2023**  
Data  
**12.08.2023**  
Data

Denumire Plansa:

**PLAN DE SITUATIE**

Faza de Proiectare:

**D.T.A.C.**

Denumire Proiect:

**SCHIMBARE DE DESTINATIE PARTIALAA  
DEMISOLULUI IN CABINET MEDICAL PENTRU  
INGRIJIRE LA DOMICILIU SI MONTARE FIRMA**

Beneficiar:

Amplasament:

**Comuna Albesti,sat Boiu,nr.29  
Judet Mures**

Scara:

**1:500**

nr.proiect

**104/2023**

Nr.Plansa

**A-02**