


S teren: 91.372,00mp
 S construita existent: 41.584,00mp
 S desfasurata existent: 43.655,00mp
 S construit propus: 1.100,00mp
 S construit desfasurata propusa: 1.100,00mp
 S construita totala: 42.684,00mp
 S desfasurata totala: 44.755,00mp
 POT existent: 45,51%
 CUT existent: 0,48
 POT propus: 46,60%
 CUT propus: 0,49
 Categoria de importanta: D

- Platforma betonata pentru amplasare cort depozitare
- Hale existente
- Alei incinta betonate
- Spatii verzi
- Rezerva apa hidranti
- Hidranti exteriori existenti

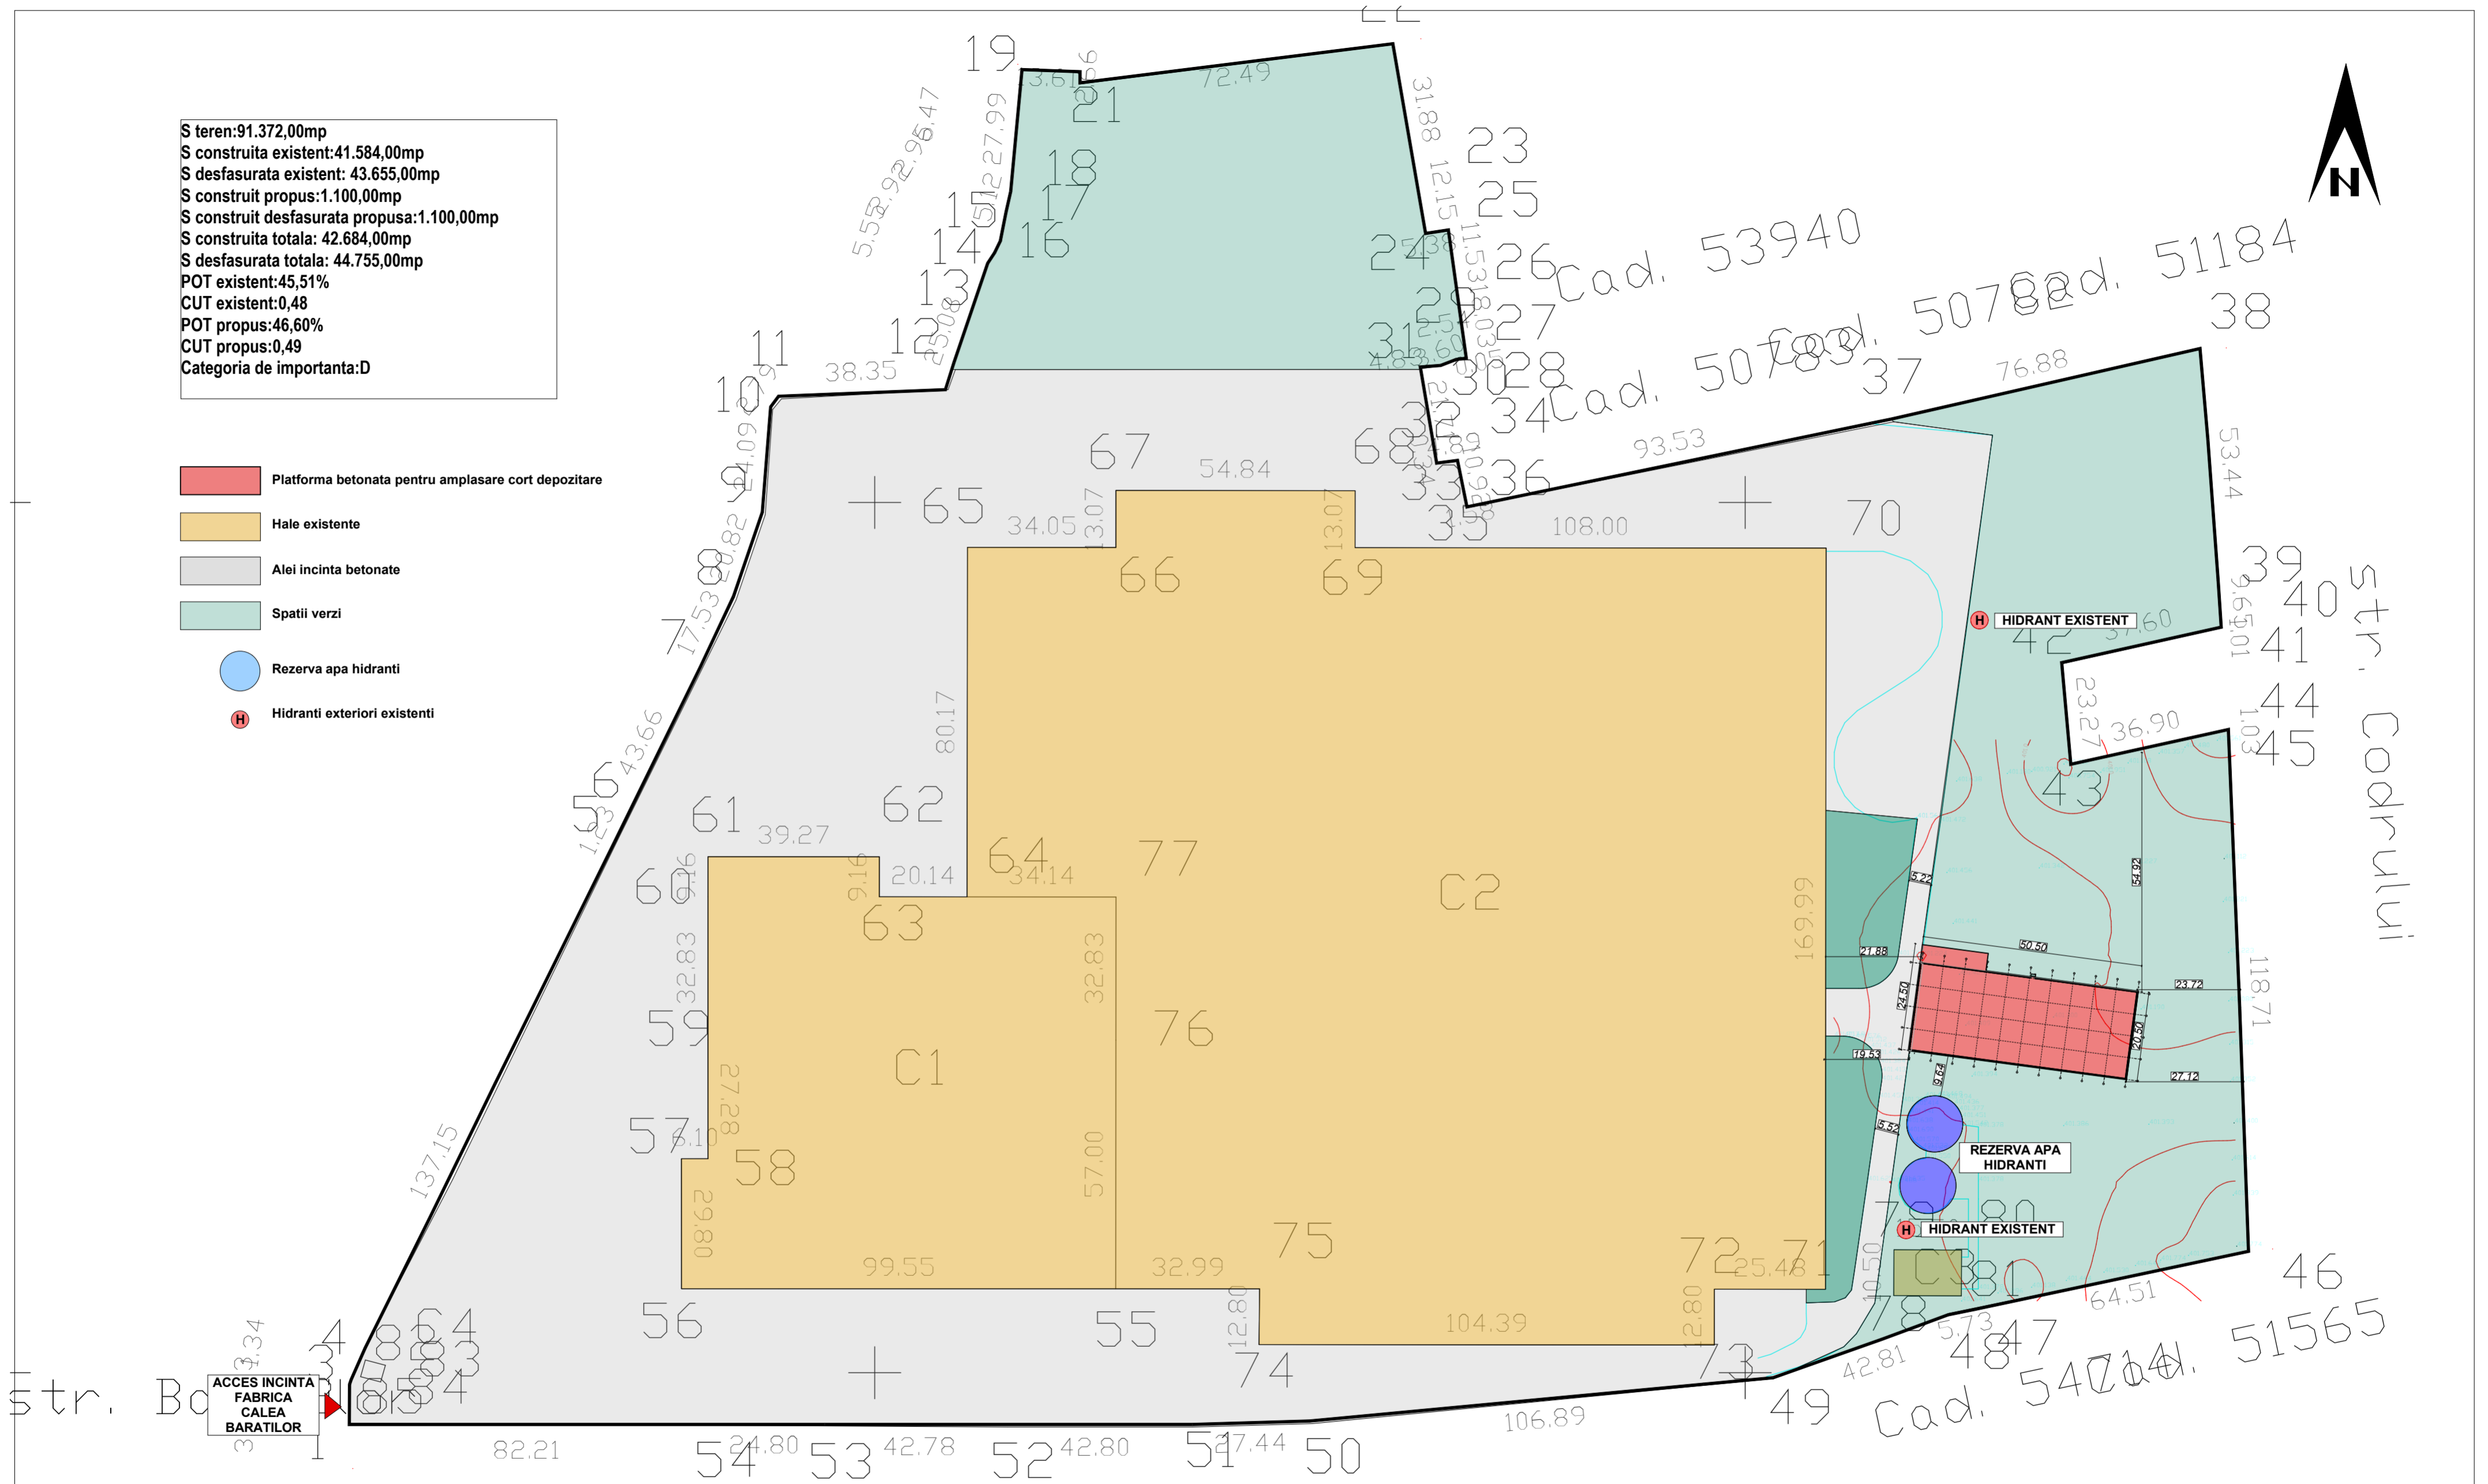

 RED STUDIO 74 <small>vlaicu74@yahoo.com</small>	<small>STR. Garii, 60 ALBESTI JUD. MURES J26/1716/2008 RO24528950 0724251572</small>	Proiectat: Arh. Alex Vlaicu Desenat: Arh. Alex Vlaicu Verificat:	Data 14.11.2023 Data 14.11.2023 Data	Denumire Plansa: PLAN DE SITUATIE
	Denumire Proiect: CONSTRUIRE PLATFORMA BETONATA SI AMPLASARE CORT DEPOZITARE (CONSTRUCTIE PROVIZORIE)	Beneficiar: GST SAFETY TEXTILES RO S.R.L. Amplasament: Calea Baratilor, nr.17, Comuna Albesti Judet Mures	Scara: 1:1000	Nr. proiect 105/2023